



PORTION N1/2 NW1/4 SECTION 17, T.15 N., R.20 E., M.D.B. & M.

R/W & ALLEY ABANDONMENTS		
BLOCK	DATE	DOCUMENT
14	2/24/40	BK 7 PG 48
15	1/06/55	BK 9 PG 55
20	1/10/39	BK 7 PG 103
20	7/2/08	380788

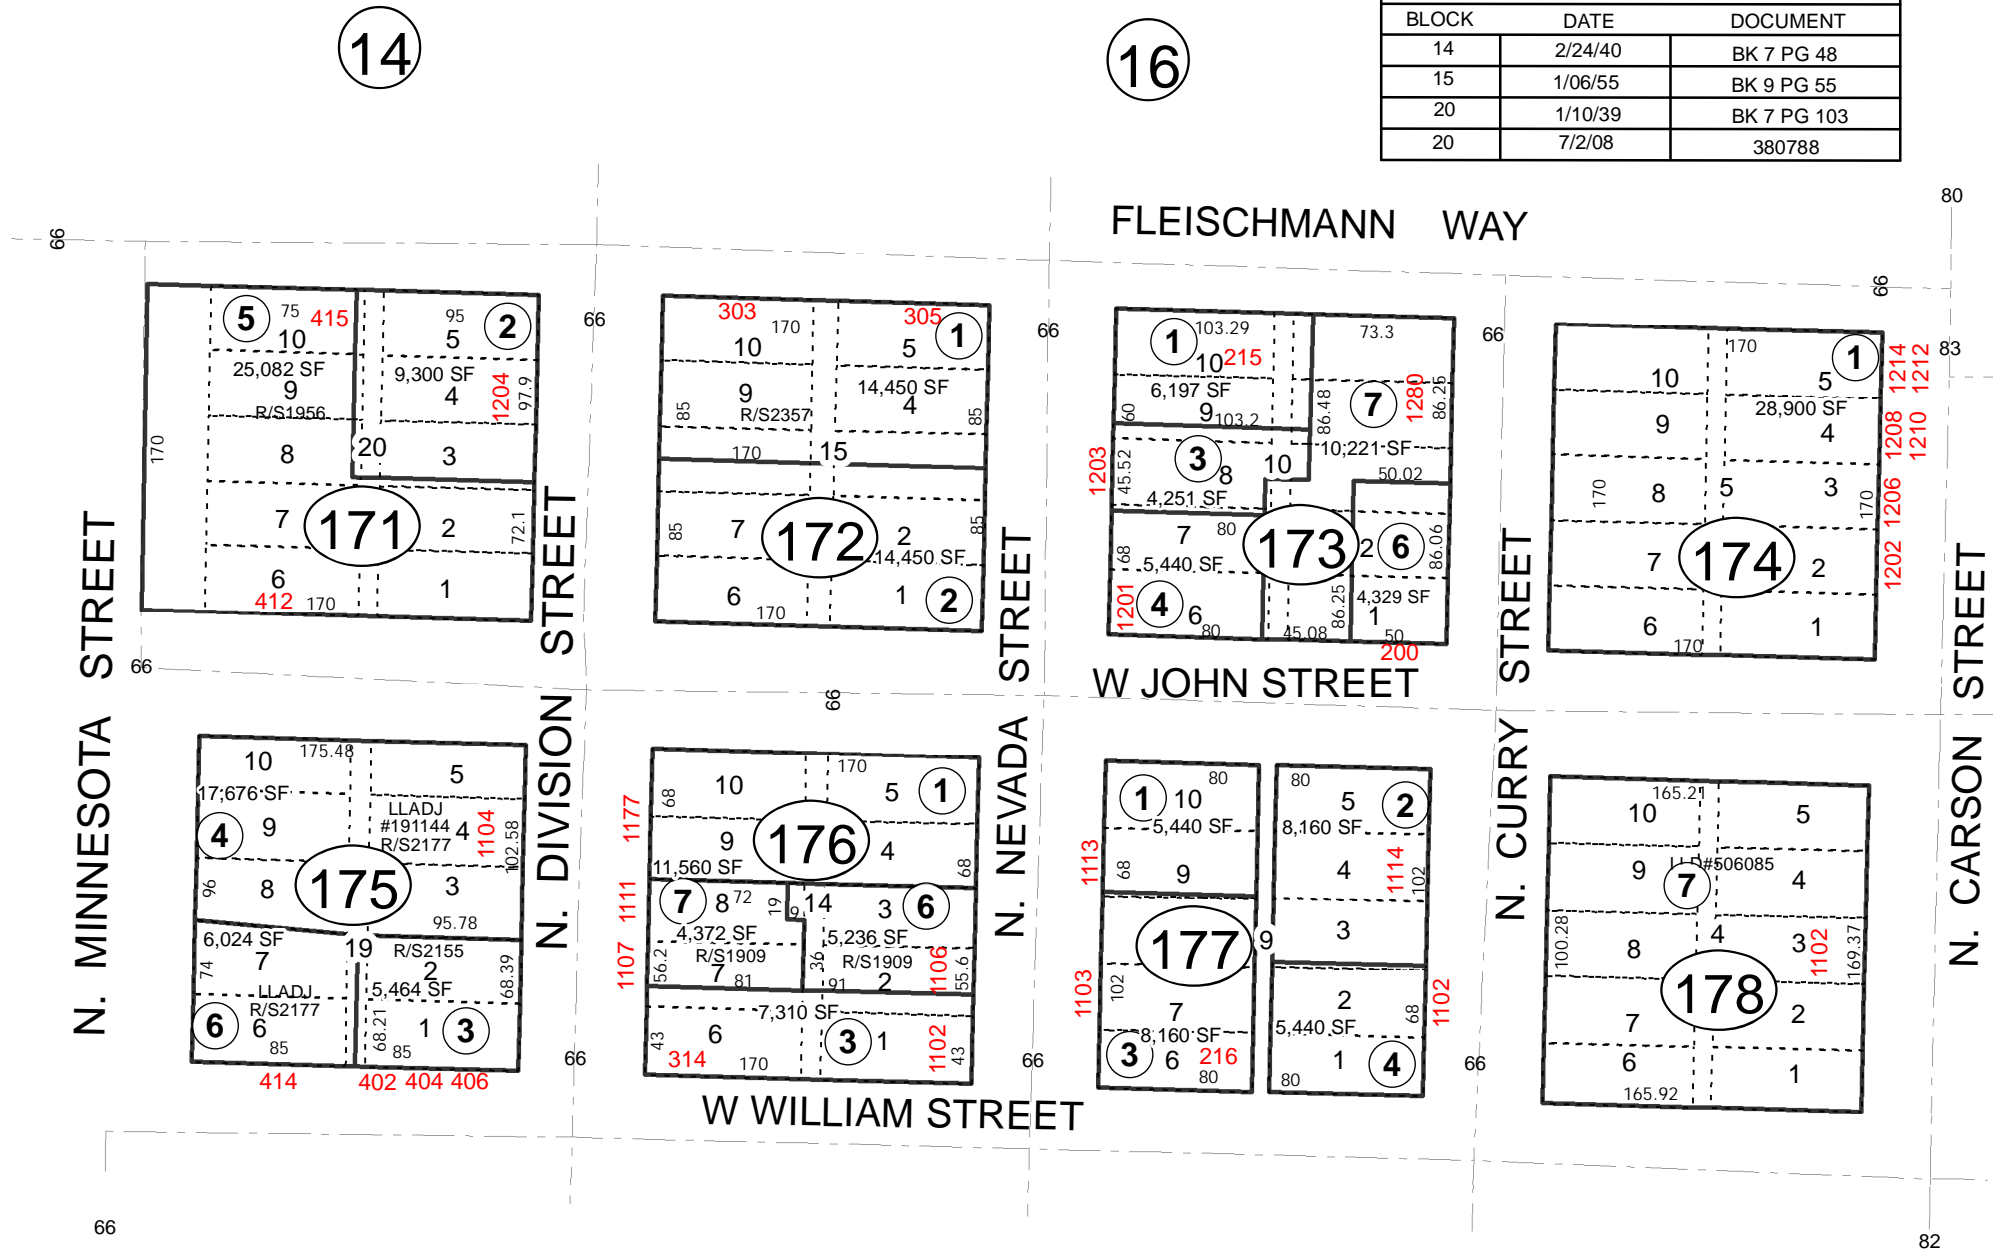

PARCEL 001-178-05 & 06 IS NOW 001-178-07 PER LLD #506085 AND REMOVED LEASED PARCEL 001-178-99

CARSON CITY NEVADA
 THIS MAP IS PREPARED FOR THE USE OF THE CARSON CITY ASSESSOR FOR ASSESSMENT AND ILLUSTRATIVE PURPOSES ONLY. IT DOES NOT REPRESENT A SURVEY. NO LIABILITY IS ASSUMED AS TO THE SUFFICIENCY OR ACCURACY OF THE DATA DELINEATED HEREON. YOU CAN VIEW AND PRINT OUR MAPS AT NO CHARGE FROM OUR WEBSITE AT WWW.CARSON.ORG/HOME

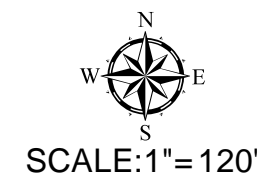

NOTE
 SOME PARCELS DELINEATED HEREON MAY NOT BE PRESENTED IN TRUE SIZE, SHAPE, OR LOCATION DUE TO DISCREPANCIES BETWEEN LOT LINES.

Revised: 01/25/2022